



12-February-2020
Base Option

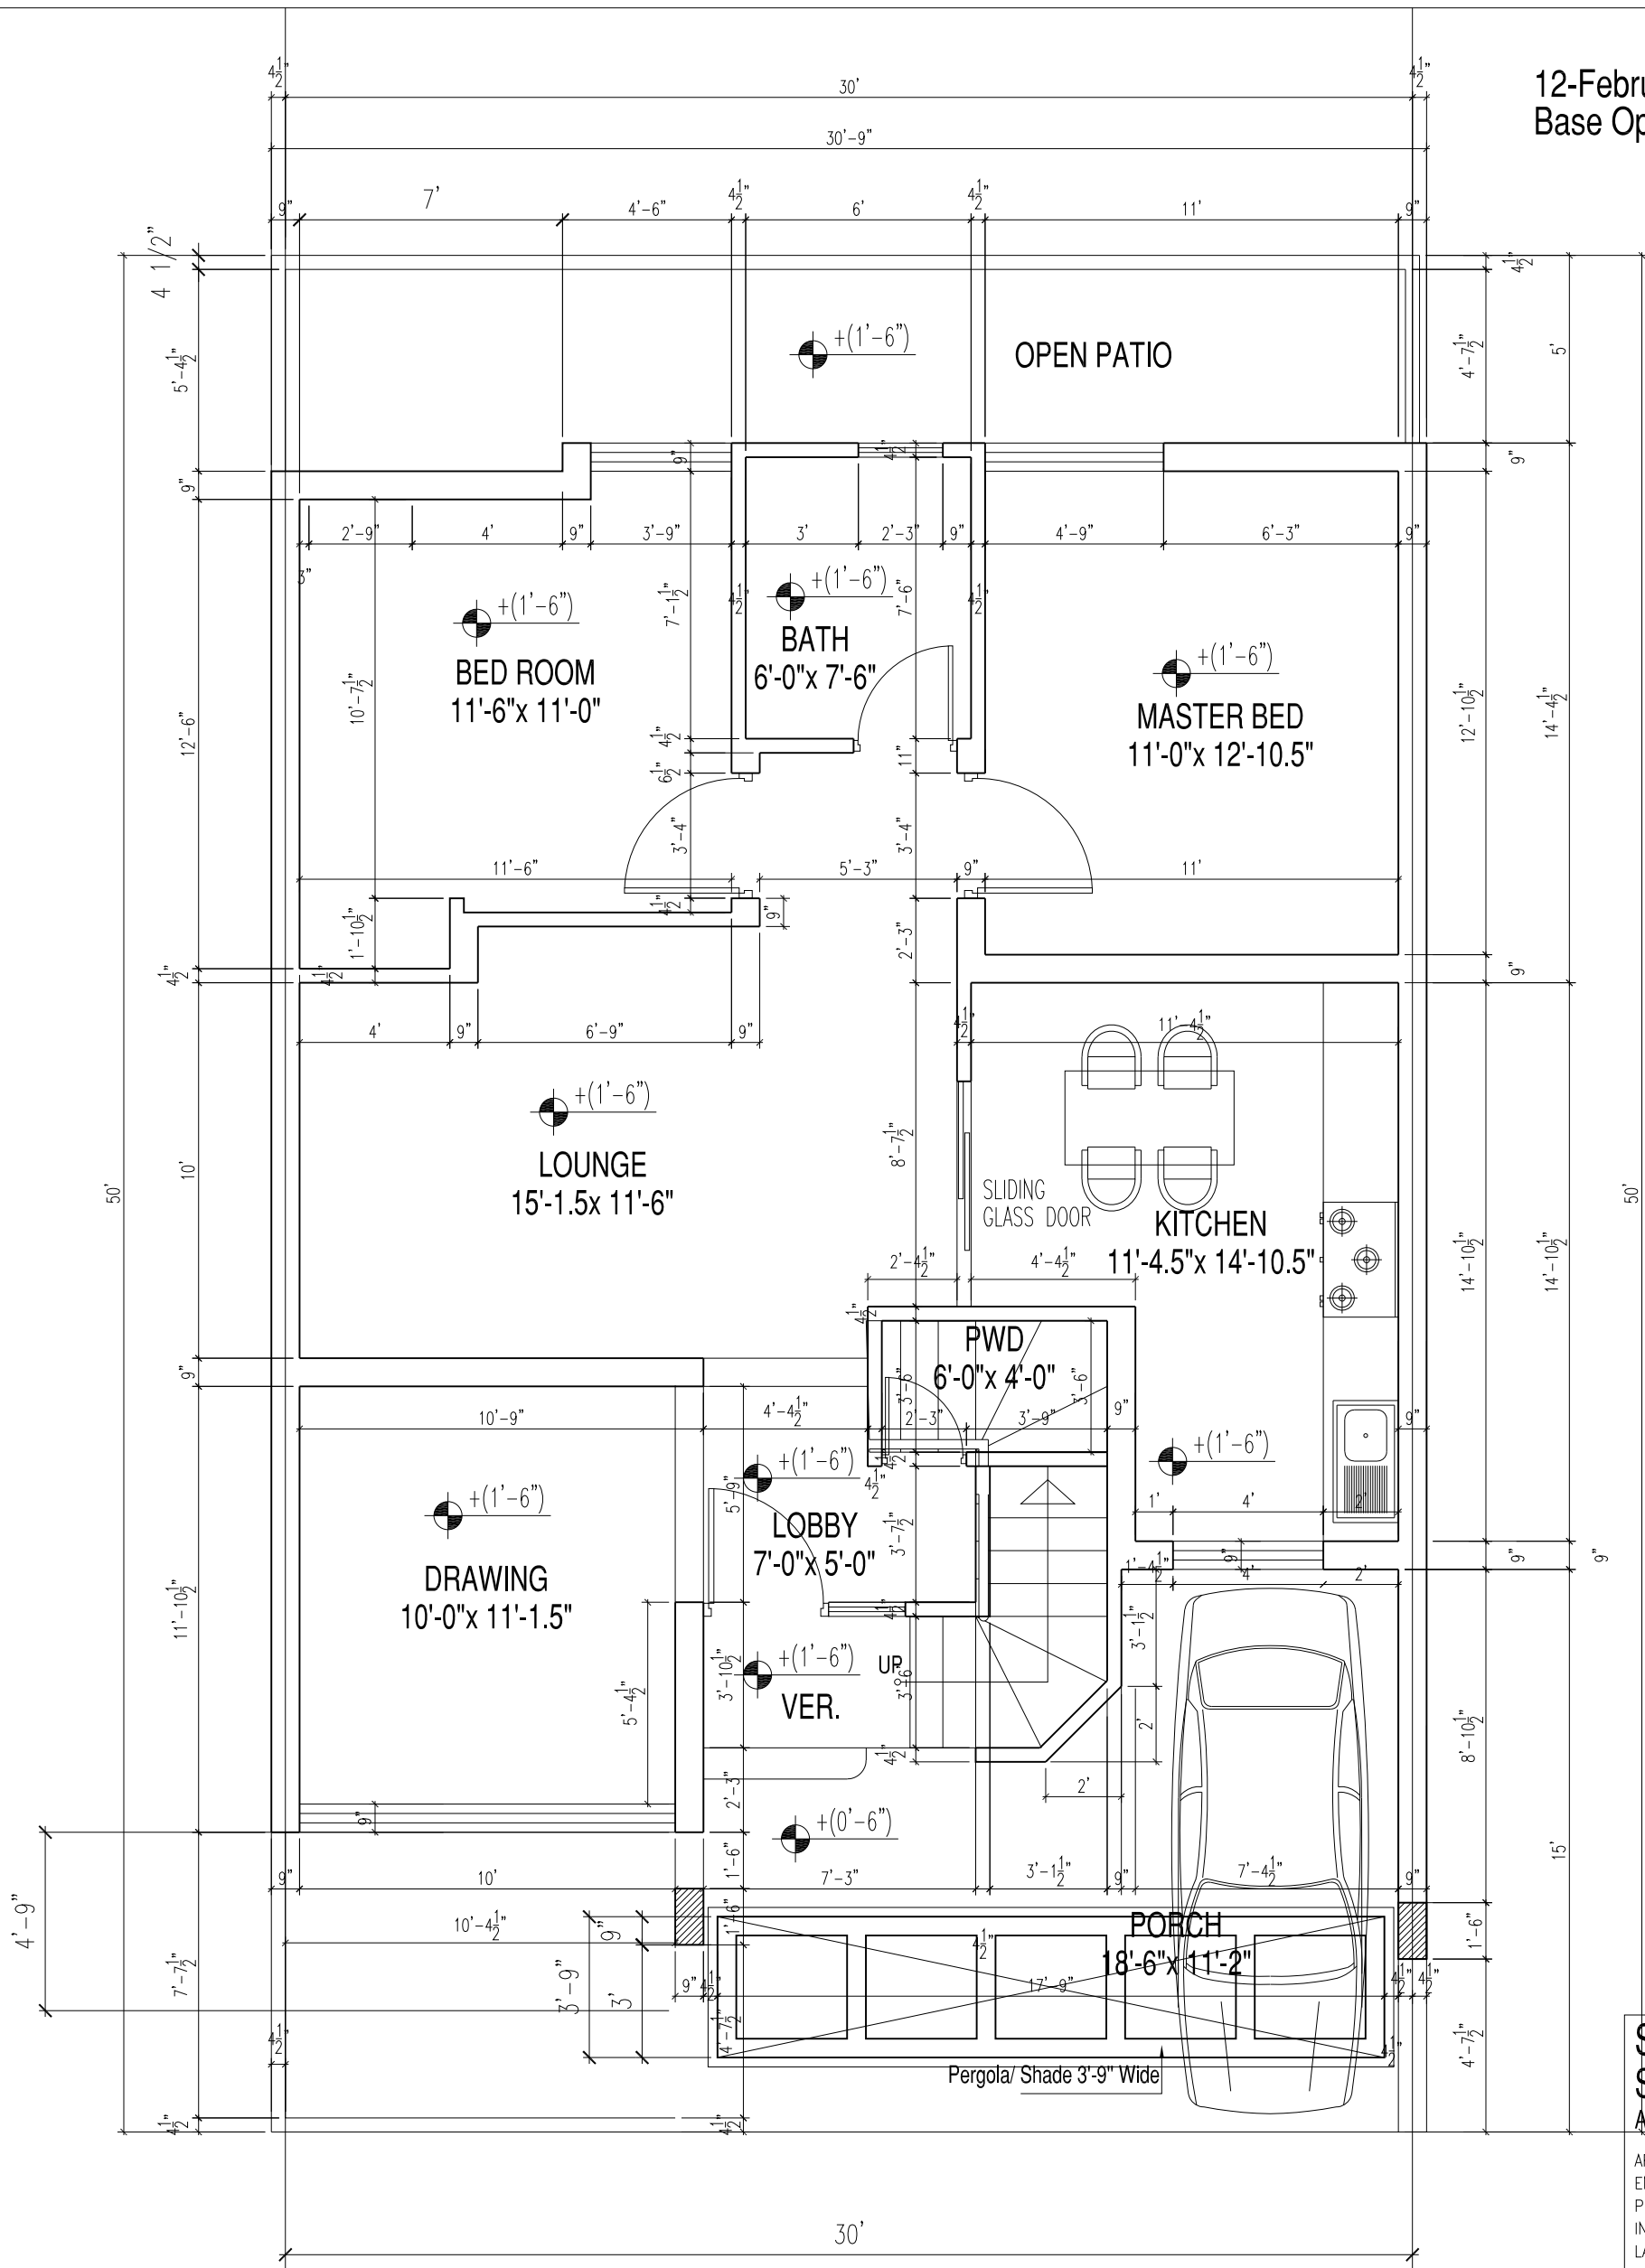

**SOHAIL
SAEED &
ASSOCIATES**


ARCHITECTURE
ENGINEERING
PLANNING
INTERIORS
LANDSCAPE

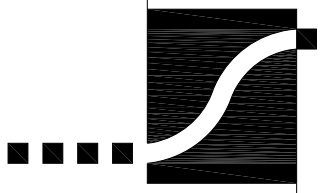

Working Plan Ground Floor

SUFI CITY VILLAS, Mandi Bahaud Din.

66-A, BABAR BLOCK, NEW GARDEN TOWN, LAHORE 54600, PAKISTAN
Phone: 042-5835726 E-Mail: info@sasark.com Web: sasark.com

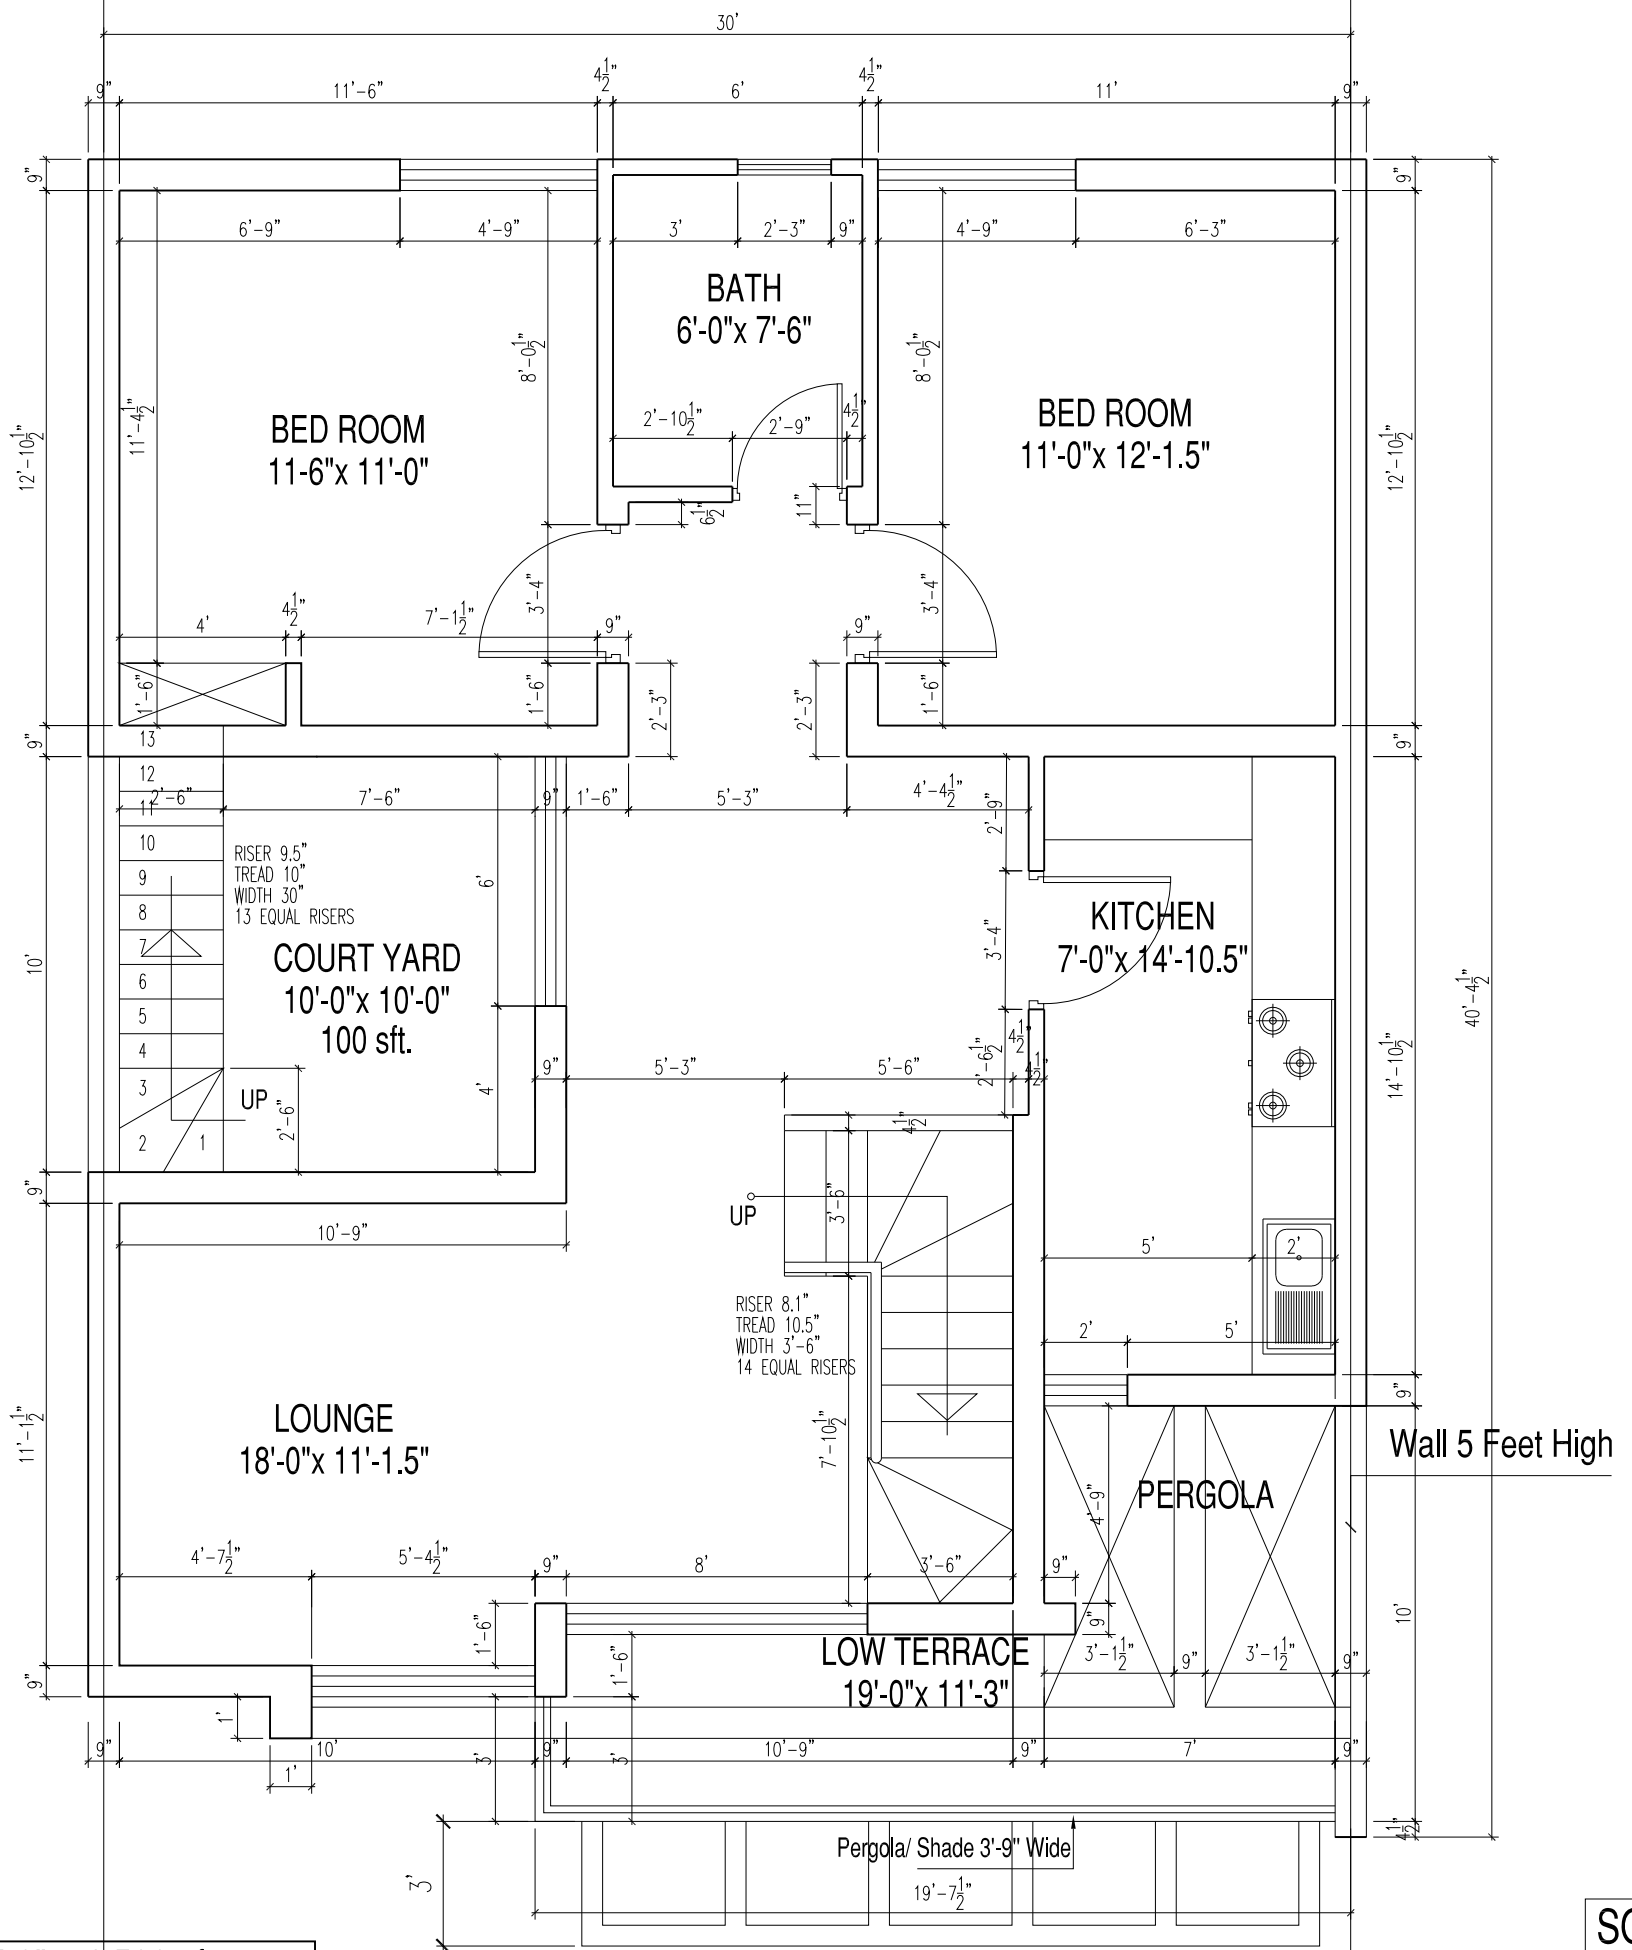

Plot size : 30'-0" x 50'-0" = 1,500 sft.
Plot area : 6 Marla - 107 sft. (6.6 Marla)


Ground floor area = 1,068 sft.
Car porch area = 203 sft.
First floor area = 938 sft.
Total area = 2,209 sft.

Working Plan First Floor

SUFI CITY VILLAS, Mandi Bahaud Din.


**SOHAIL
SAEED &
ASSOCIATES**

ARCHITECTURE
ENGINEERING
PLANNING
INTERIORS
LANDSCAPE

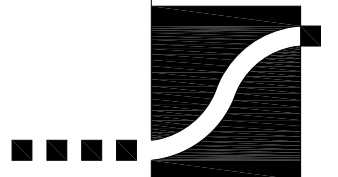

66-A, BABAR BLOCK, NEW GARDEN TOWN, LAHORE 54600, PAKISTAN
Phone: 042-5835726 E-Mail: info@sasark.com Web: sasark.com

12-February-2020
Base Option

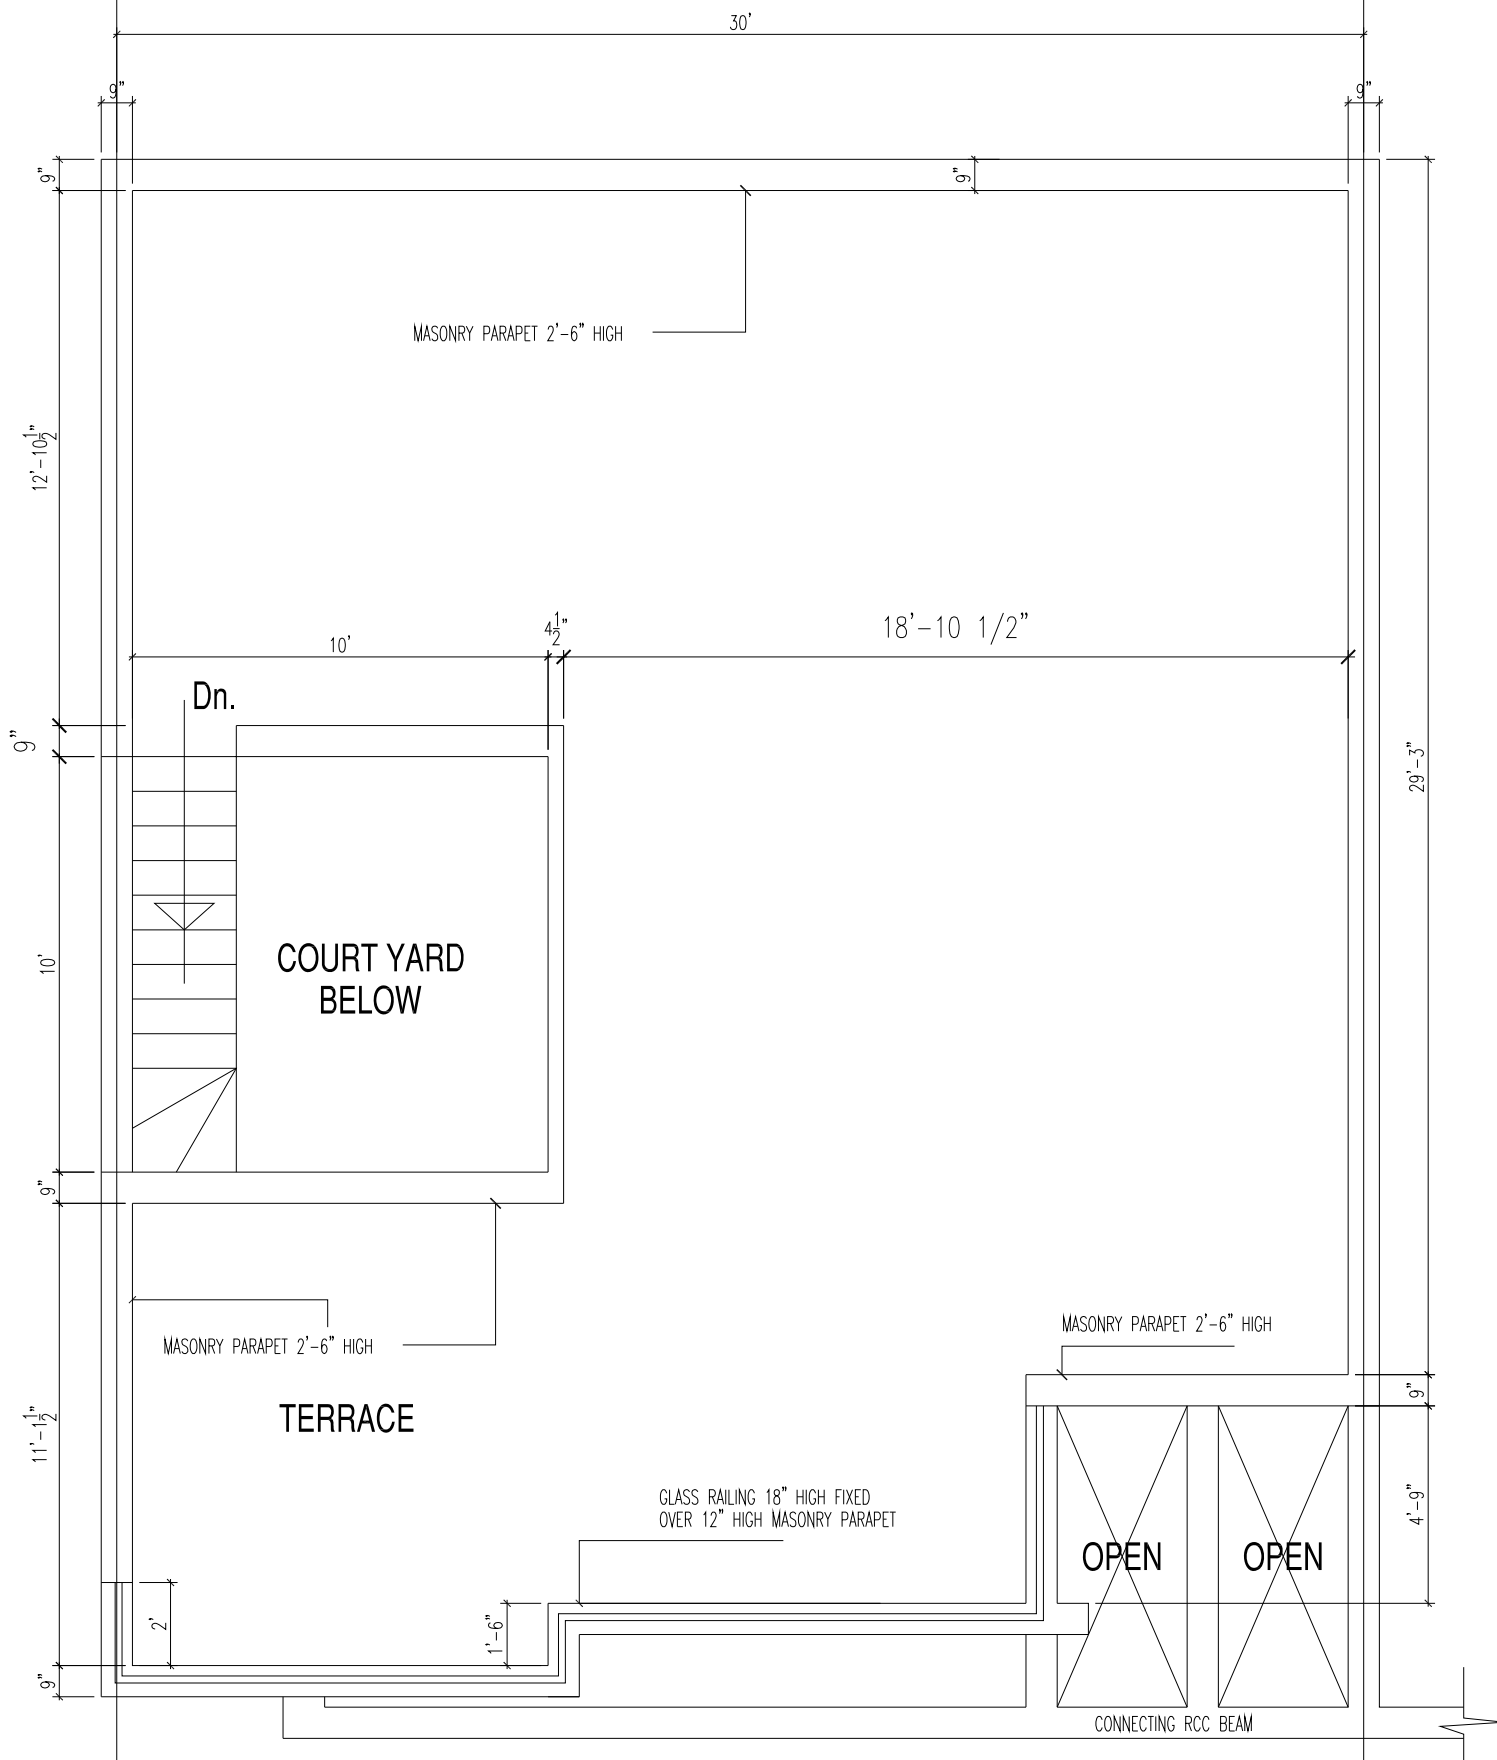

Plot size : 30'-0"x 50'-0" = 1,500 sft.
Plot area : 6 Marla - 107 sft. (6.6 Marla)


Ground floor area = 1,068 sft.
Car porch area = 203 sft.
First floor area = 938 sft. Roof Top floor area (OPTIONAL) = 203 sft.
Total area = 2,209 sft.

Working Plan Roof Top Floor


SUFI CITY VILLAS, Mandi Bahaud Din.

**SOHAIL
SAEED &
ASSOCIATES**

ARCHITECTURE
ENGINEERING
PLANNING
INTERIORS
LANDSCAPE

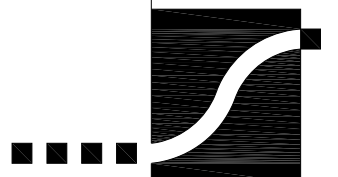

66-A, BABAR BLOCK, NEW GARDEN TOWN, LAHORE 54600, PAKISTAN
Phone: 042-5835726 E-Mail: info@sasark.com Web: sasark.com

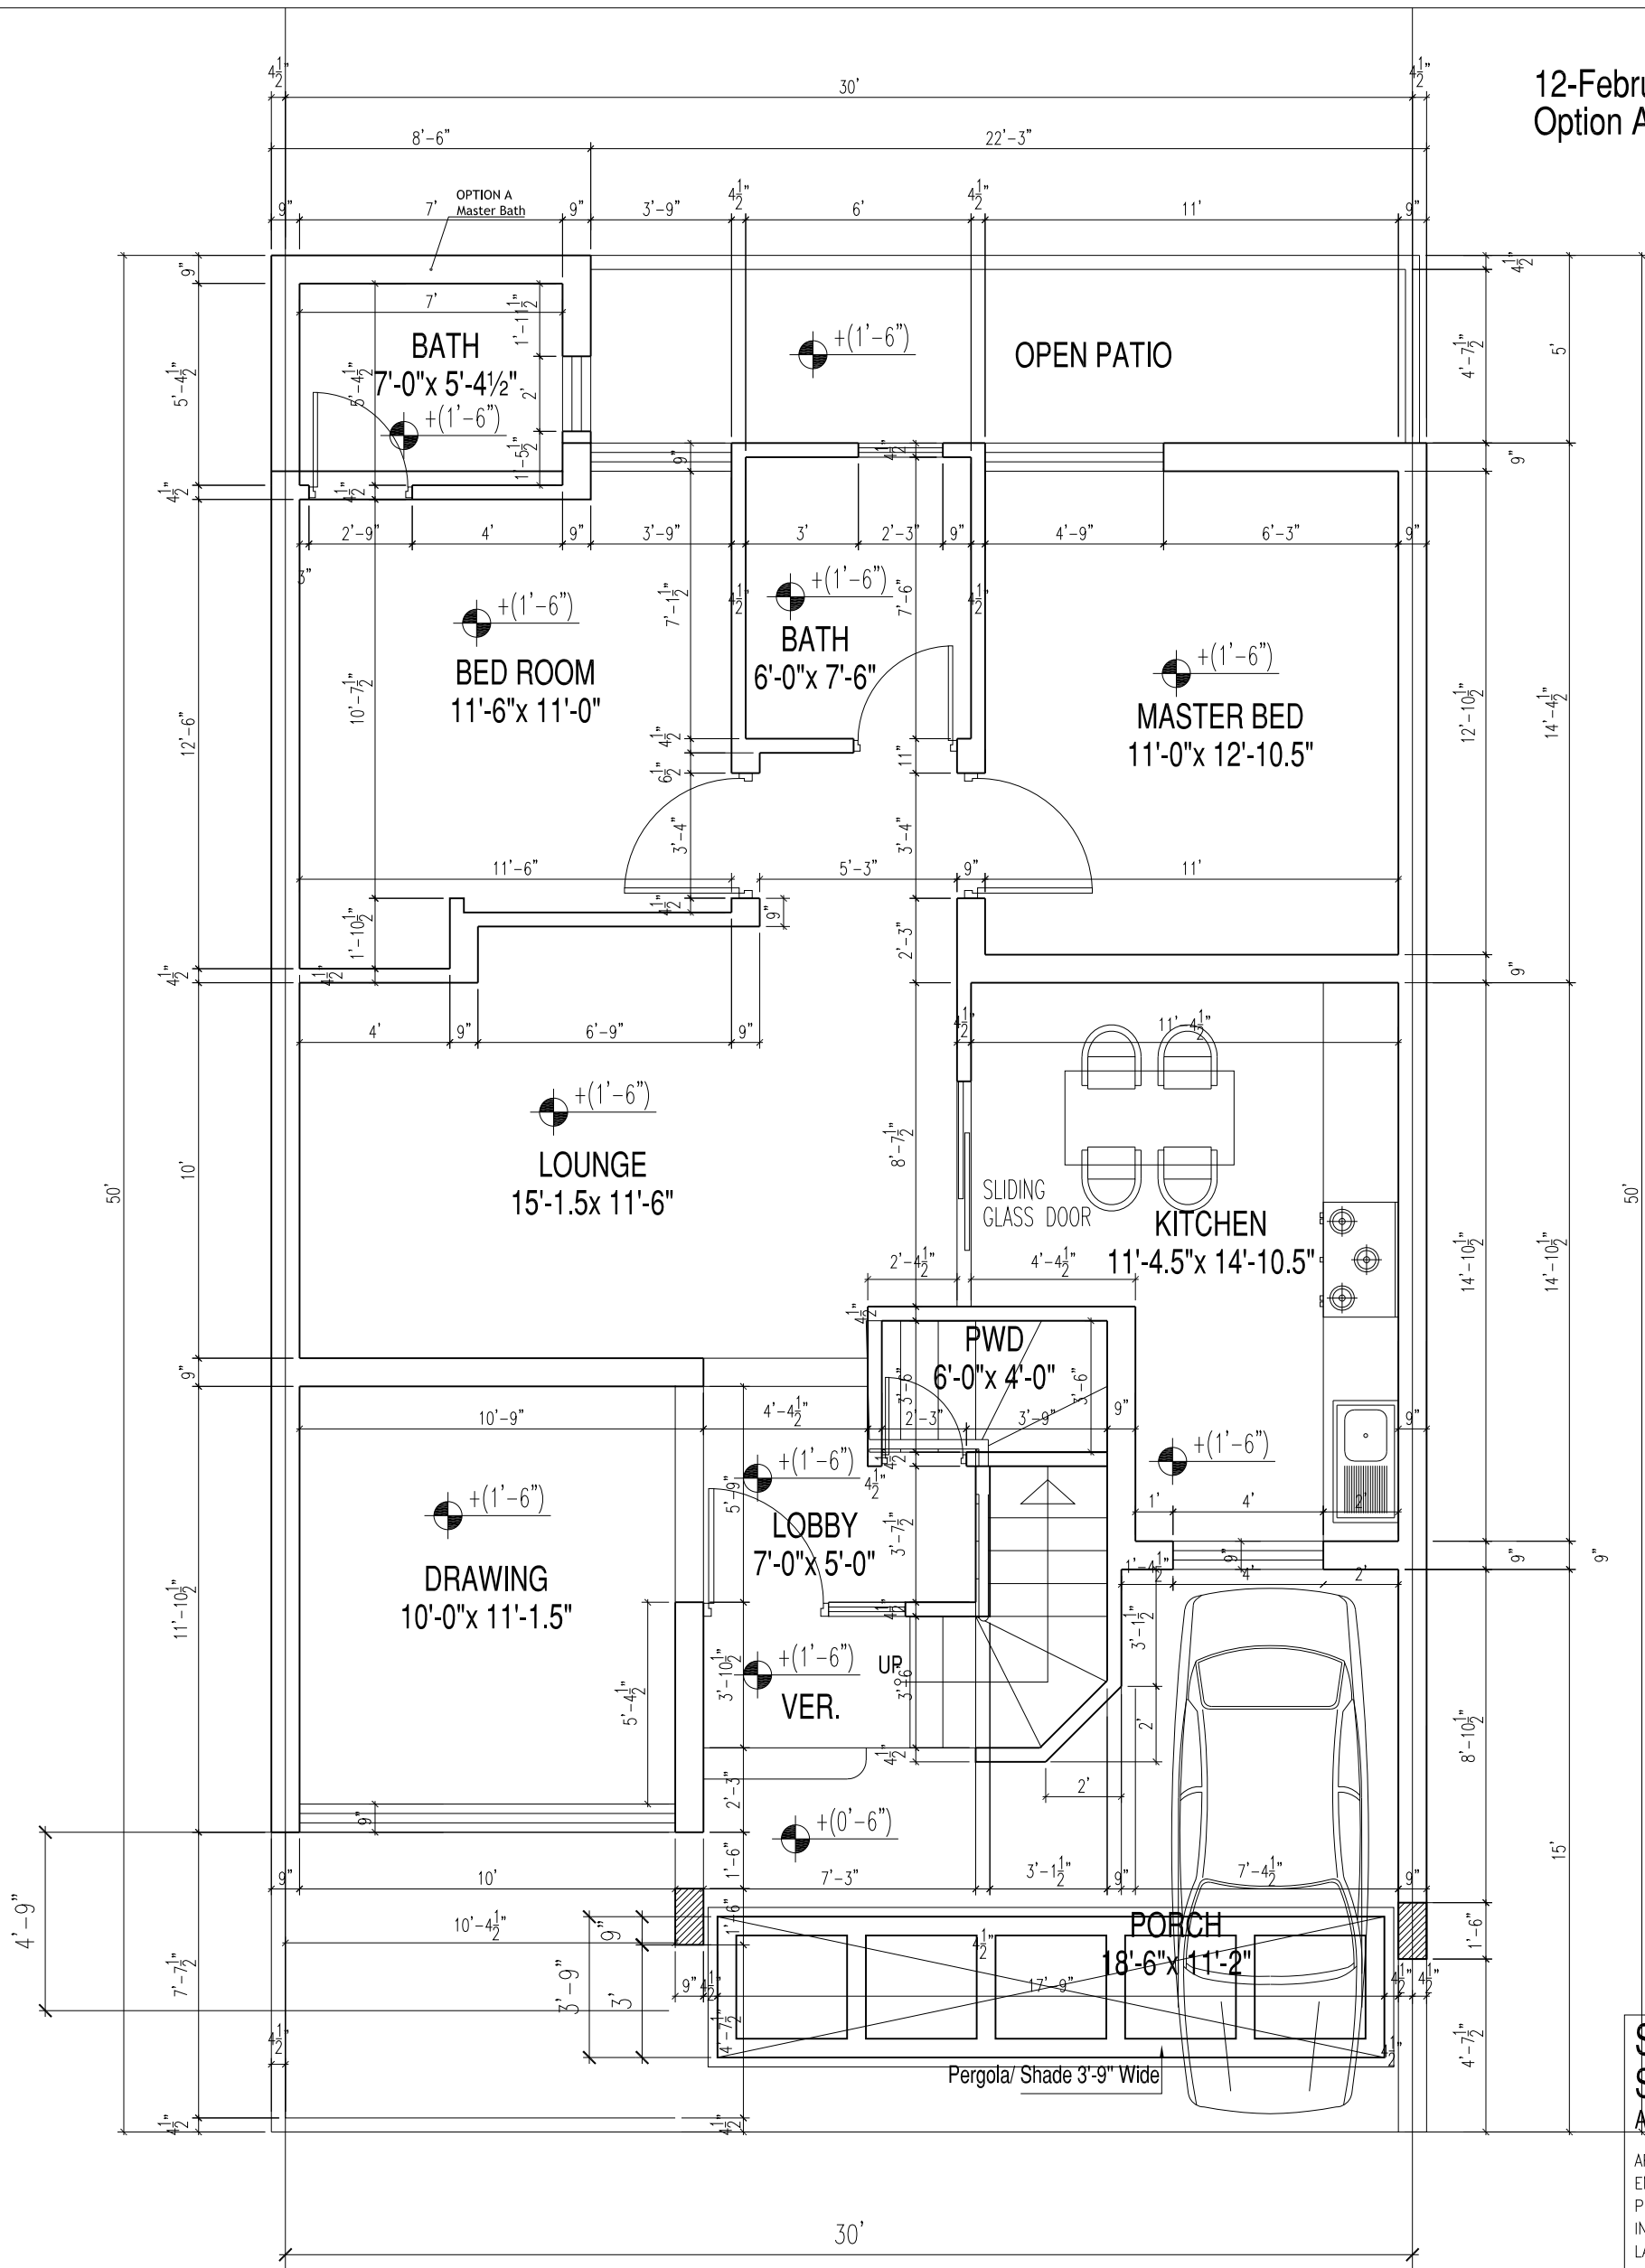


Working Plan Ground Floor


SUFI CITY VILLAS, Mandi Bahaud Din.

**SOHAIL
SAEED &
ASSOCIATES**

ARCHITECTURE
ENGINEERING
PLANNING
INTERIORS
LANDSCAPE

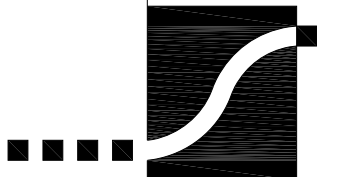

66-A, BABAR BLOCK, NEW GARDEN TOWN, LAHORE 54600, PAKISTAN
Phone: 042-5835726 E-Mail: info@sasark.com Web: sasark.com

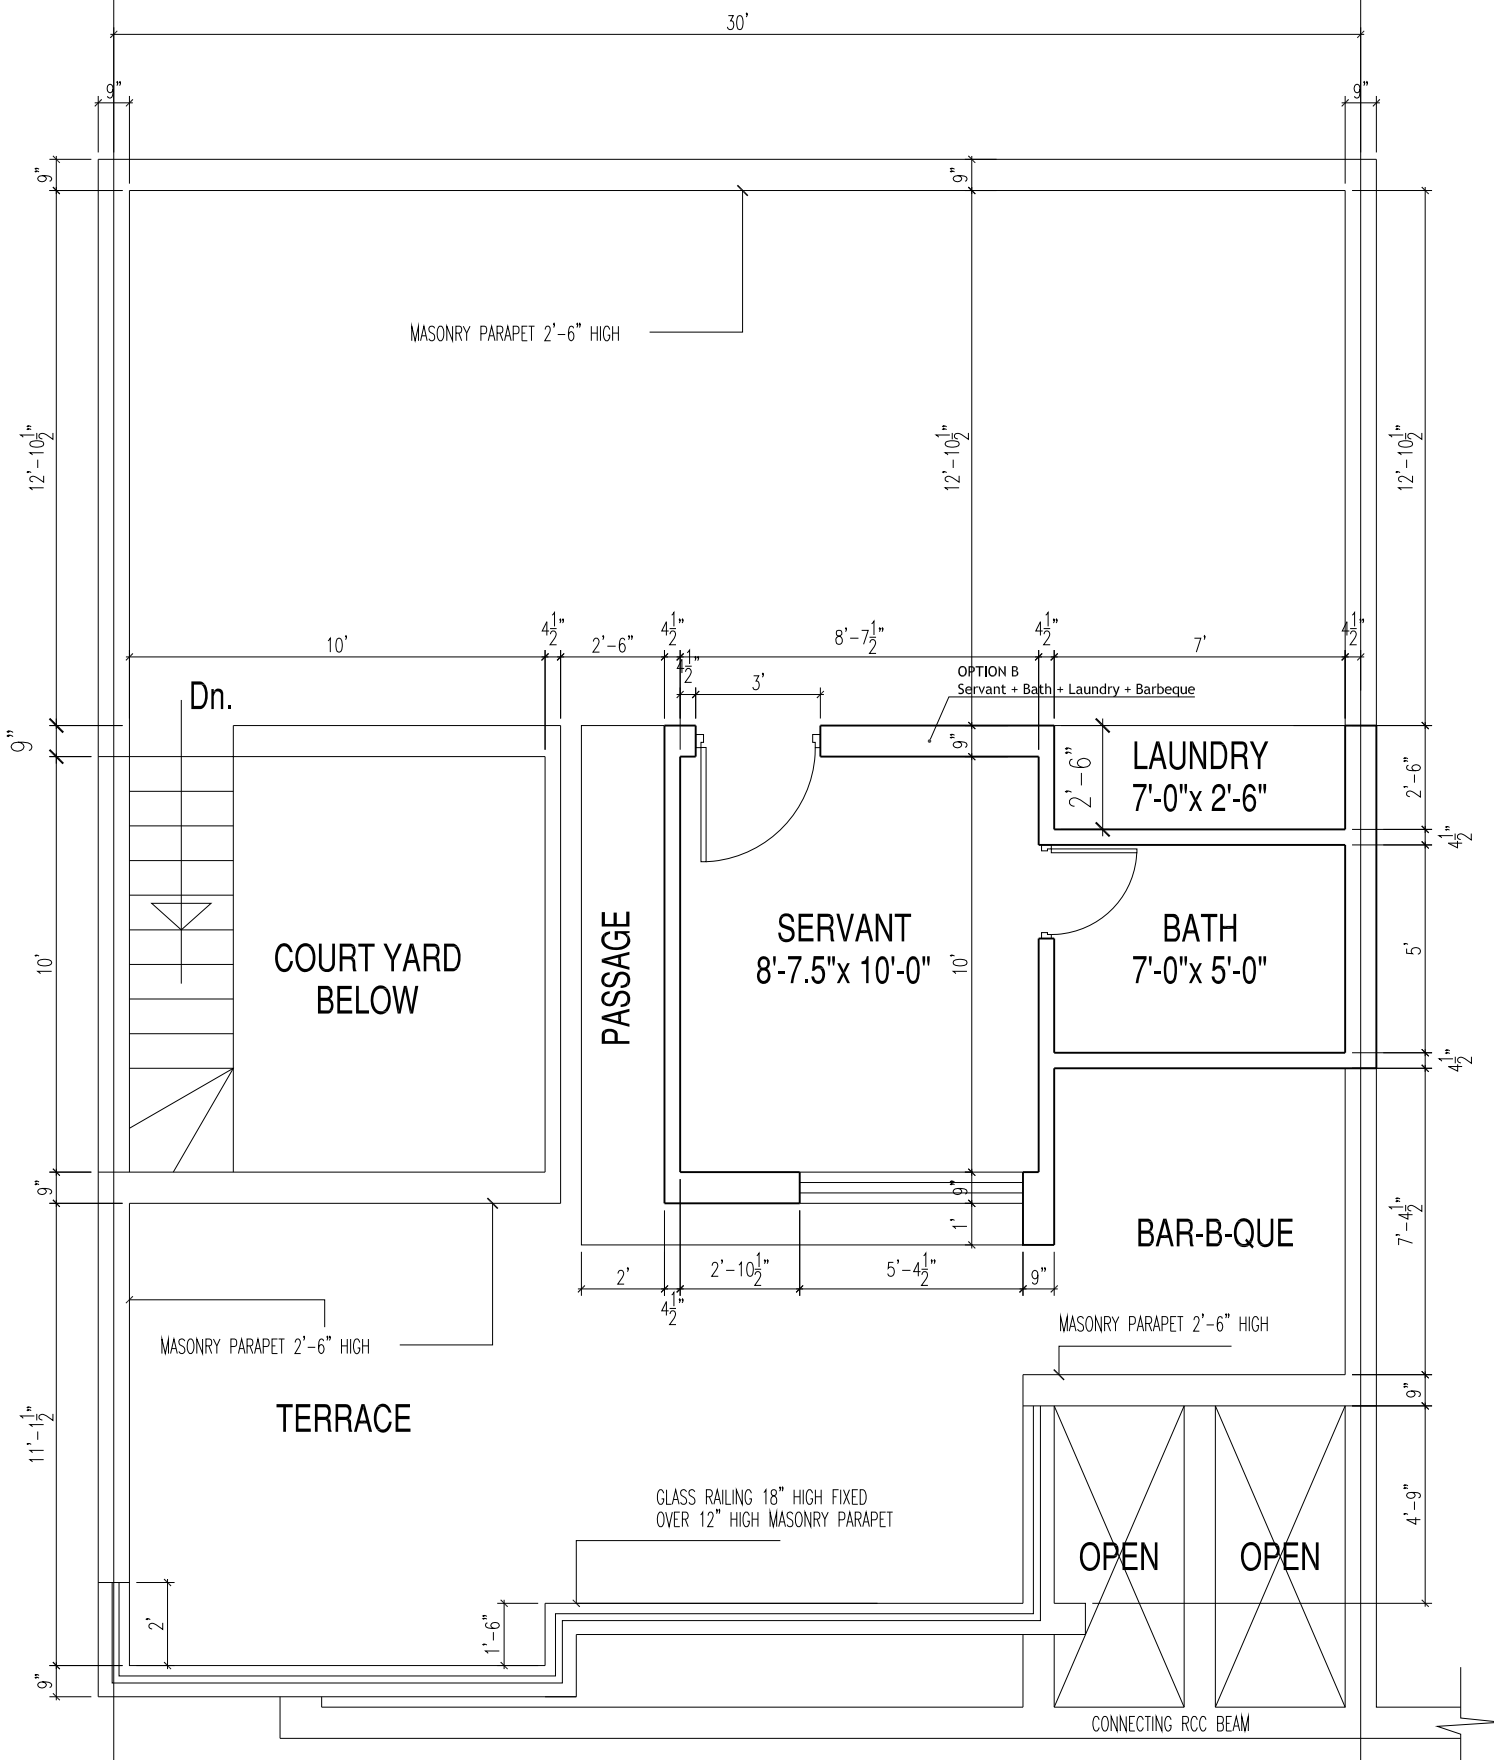

Plot size : 30'-0" x 50'-0" = 1,500 sft.
Plot area : 6 Marla - 107 sft. (6.6 Marla)


Ground floor area = 1,068 sft.
Car porch area = 203 sft.
First floor area = 938 sft. Roof Top floor area (OPTIONAL) = 203 sft.
Total area = 2,209 sft.

Working Plan Roof Top Floor

SUFI CITY VILLAS, Mandi Bahaud Din.

**SOHAIL
SAEED &
ASSOCIATES**

ARCHITECTURE
ENGINEERING
PLANNING
INTERIORS
LANDSCAPE

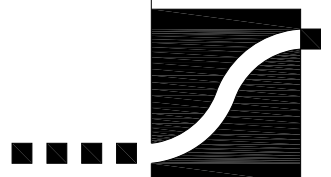

66-A, BABAR BLOCK, NEW GARDEN TOWN, LAHORE 54600, PAKISTAN
Phone: 042-5835726 E-Mail: info@sasark.com Web: sasark.com